


NOTE:  
1ST ROW OF BLEACHERS  
DESIGNATED FOR SEMI-AMBULANT  
1% OF TOTAL SEATS AND DISABILITY  
SEATING 5% OF ISLE SEATS

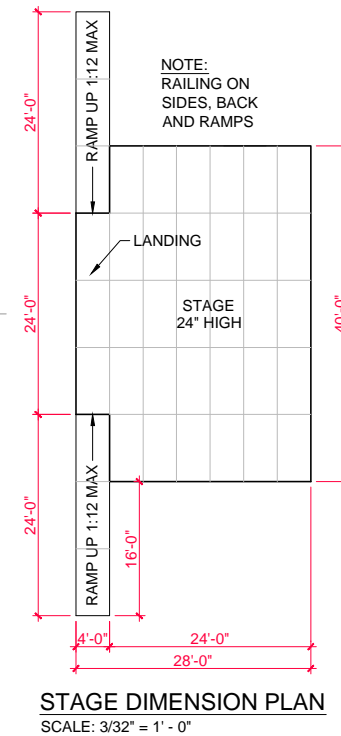

STAGE DIMENSION PLAN  
SCALE: 3/32" = 1' - 0"

LAYOUT DATA	
NUMBER OF SEATS	
BLEACHERS	1,717
GUEST CHAIRS	597
WHEELCHAIR SPCS.	25
COMPANION SPCS.	25
TOTAL GUESTS	2,364
GRAD CHAIRS	288
GRAND TOTAL	2,652

TYPICAL WHEELCHAIR CLEAR SPACE

NOTE: WC. SPACES REQ'D. = 25

ASSEMBLY AREAS GENERAL SEATING  
WHEELCHAIR SPACES PER 2016 CBC  
TABLE 11B-221.2.1.1.



SRC SEATING LAYOUT FLOOR PLAN (CSP/ASP)

SCALE: 3/32" = 1'-0"

REVISIONS		
REV.	DESCRIPTION	DATE
A	ISSUED FOR REVIEW	03/30/17



DEPARTMENT OF:  
PHYSICAL PLANT  
3401 WALTONS DRIVE  
RIVERSIDE, CA 92521  
TEL: (951) 827-8424 FAX: (951) 827-5404

PROJECT TITLE:  
**PROPOSED 2017 GRADUATION  
AT STUDENT RECREATION CENTER  
FOR EVENTS MANAGEMENT**

SHEET TITLE:  
**SRC SEATING LAYOUT  
STAGE DIMENSION PLAN  
LAYOUT DATA**

DATE: 02/22/17	ESTIMATE NO. E-000-00
SCALE: AS NOTED	CPMS NO. CP00000000
DRAWN BY: G.L.	CAIN NO. P0000
APPROVED BY:	PROJECT NO. TBD
COMMENTS:	APPROVAL SET

SHEET NUMBER	NUMBER OF SHEETS
1	1 OF 1

REDUCED SIZE DRAWING